
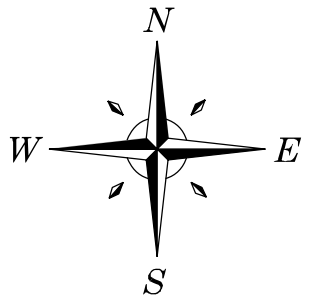


12/18/2007 2:14:00 PM C:\Users\Long Grove\BC 55 Village Wide Traffic Study\CADD\Drawn\IL53 Directional Left Turn.dwg

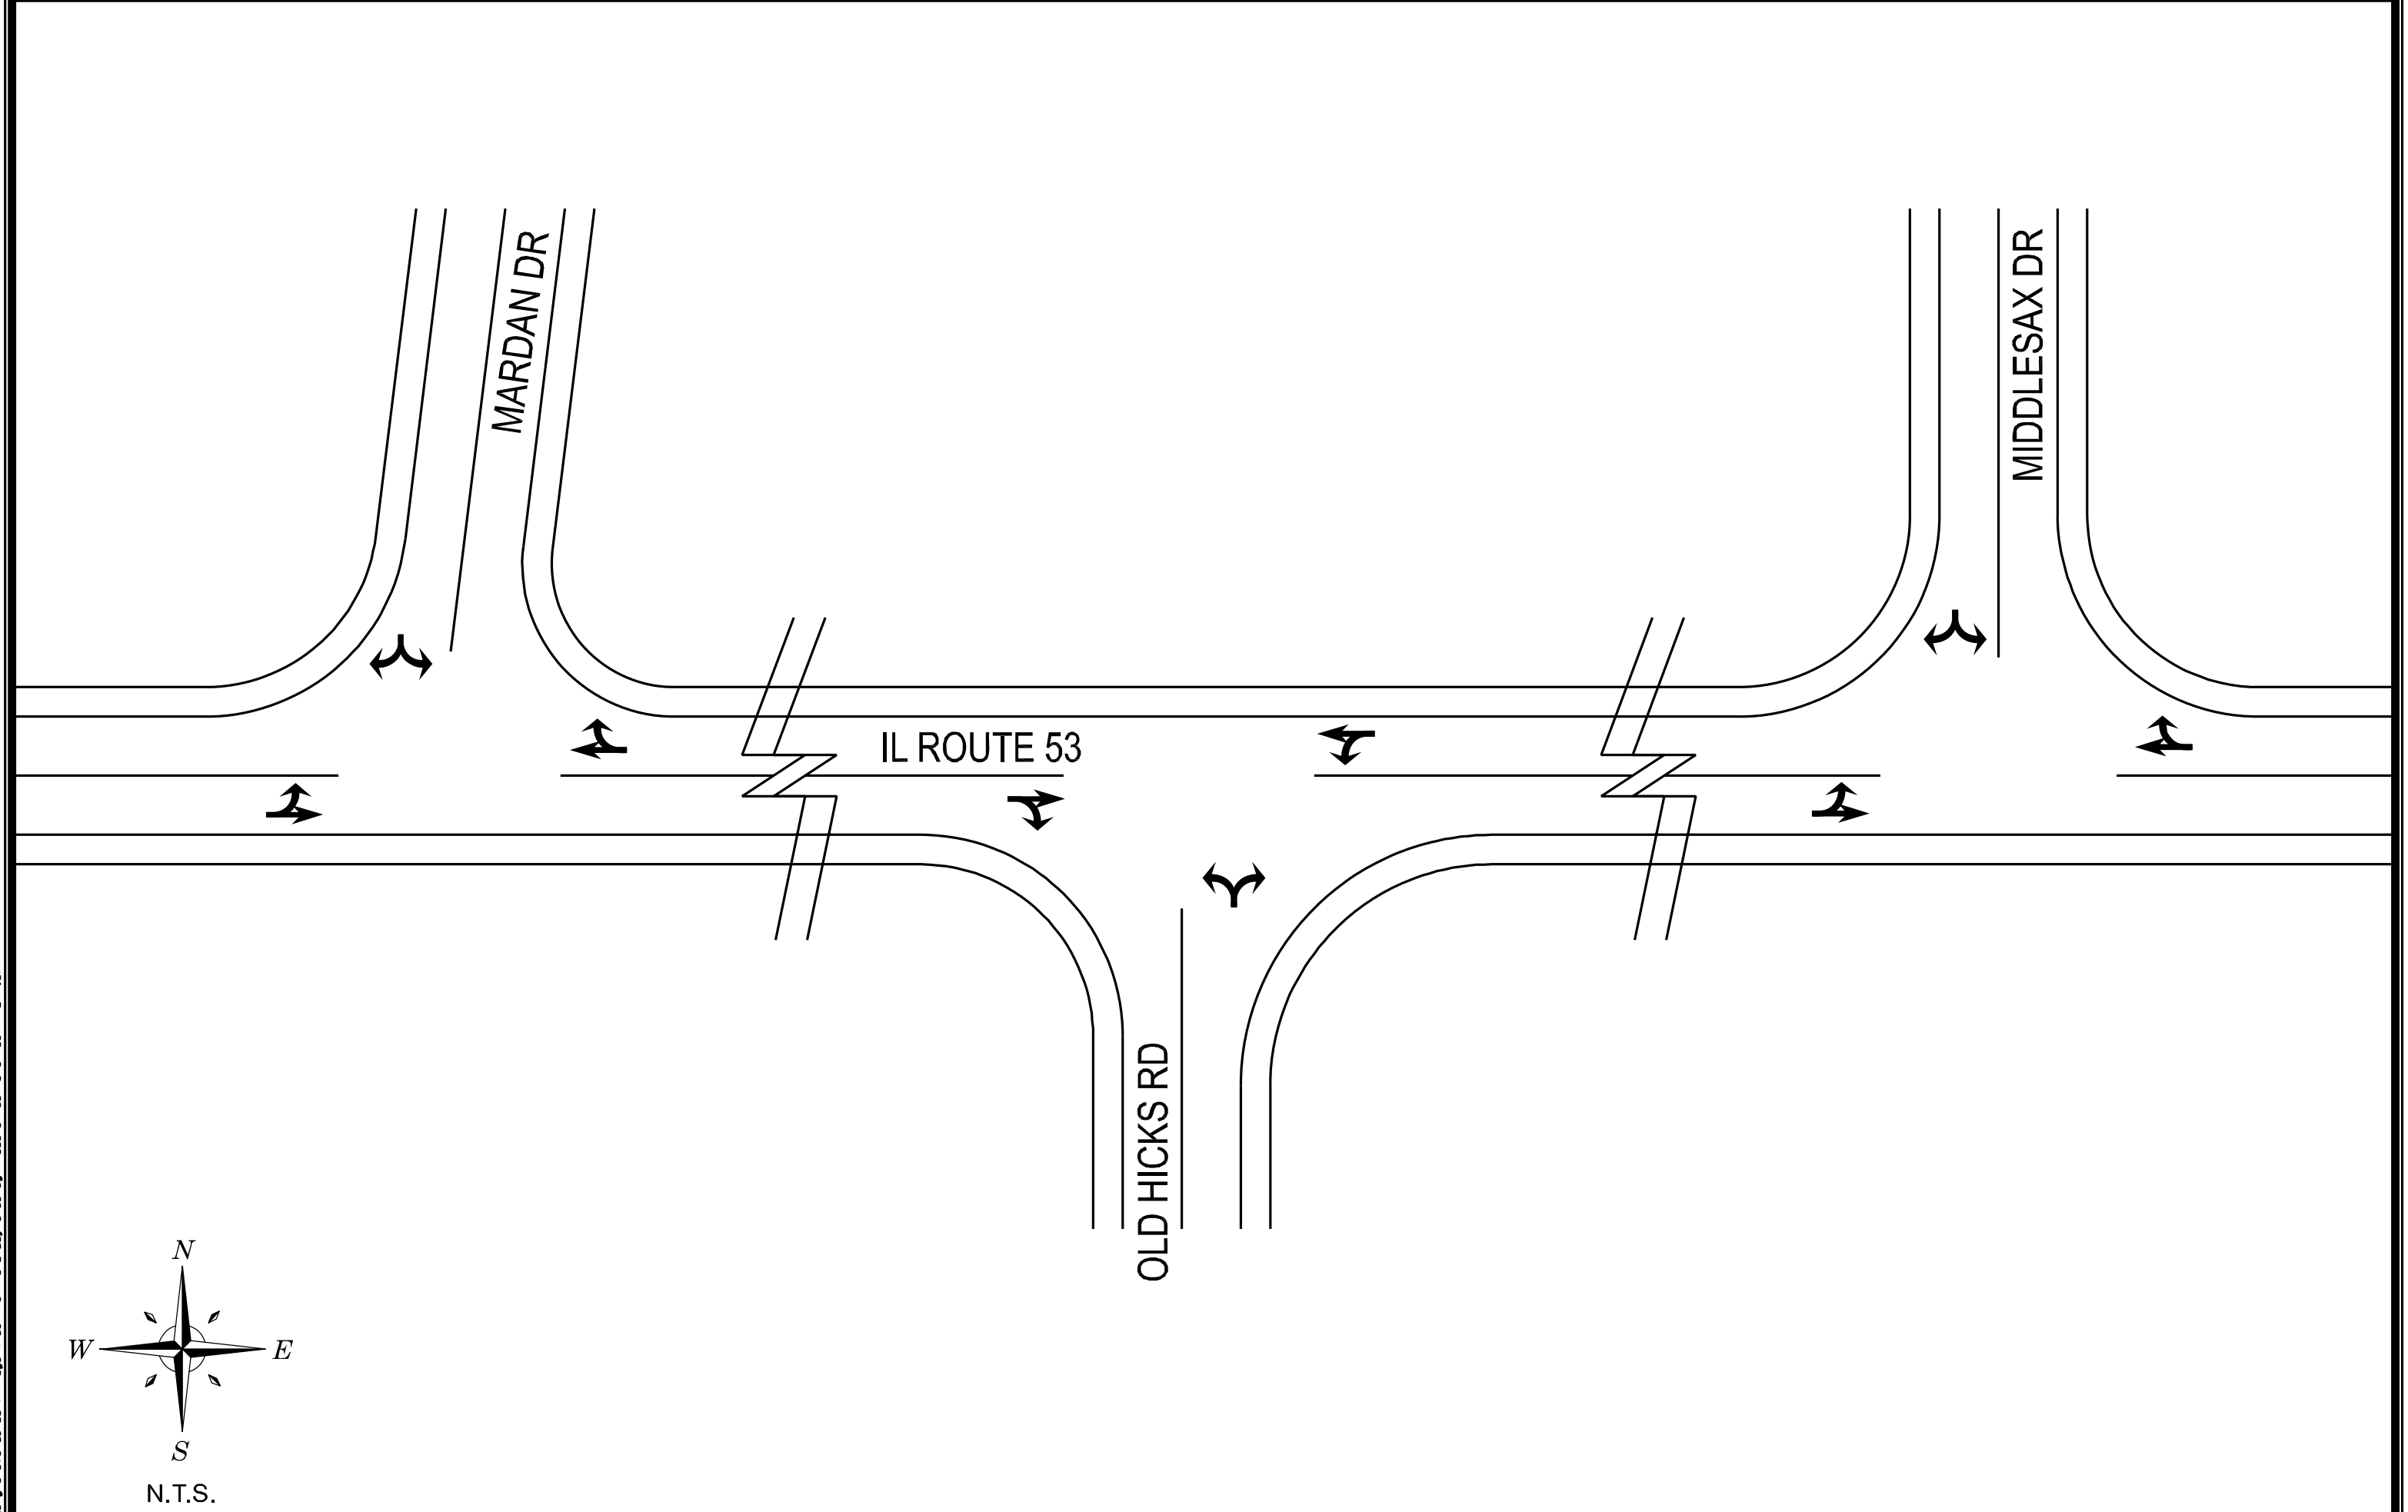

N.T.S.

K+ K-Plus Engineering, Ltd.
 1979 N. 4th STREET SUITE 100
 HOOPERVILLE, IL 60563
 630.420.1700 www.k-plus.com

VILLAGE OF
 LONG GROVE



NO.	DATE	DESCRIPTION

PROJ. NO.:	ENC. BY:
FILE NAME: IL53 Directional Left	DRAWN BY: SP
DATE: 12/22/2006	CHECKED BY:

VILLAGE WIDE
 TRAFFIC STUDY

EXISTING LANE CONFIGURATION

EXHIBIT NO.
 4.1

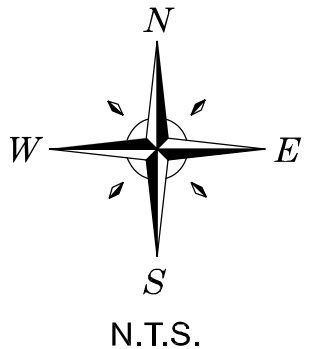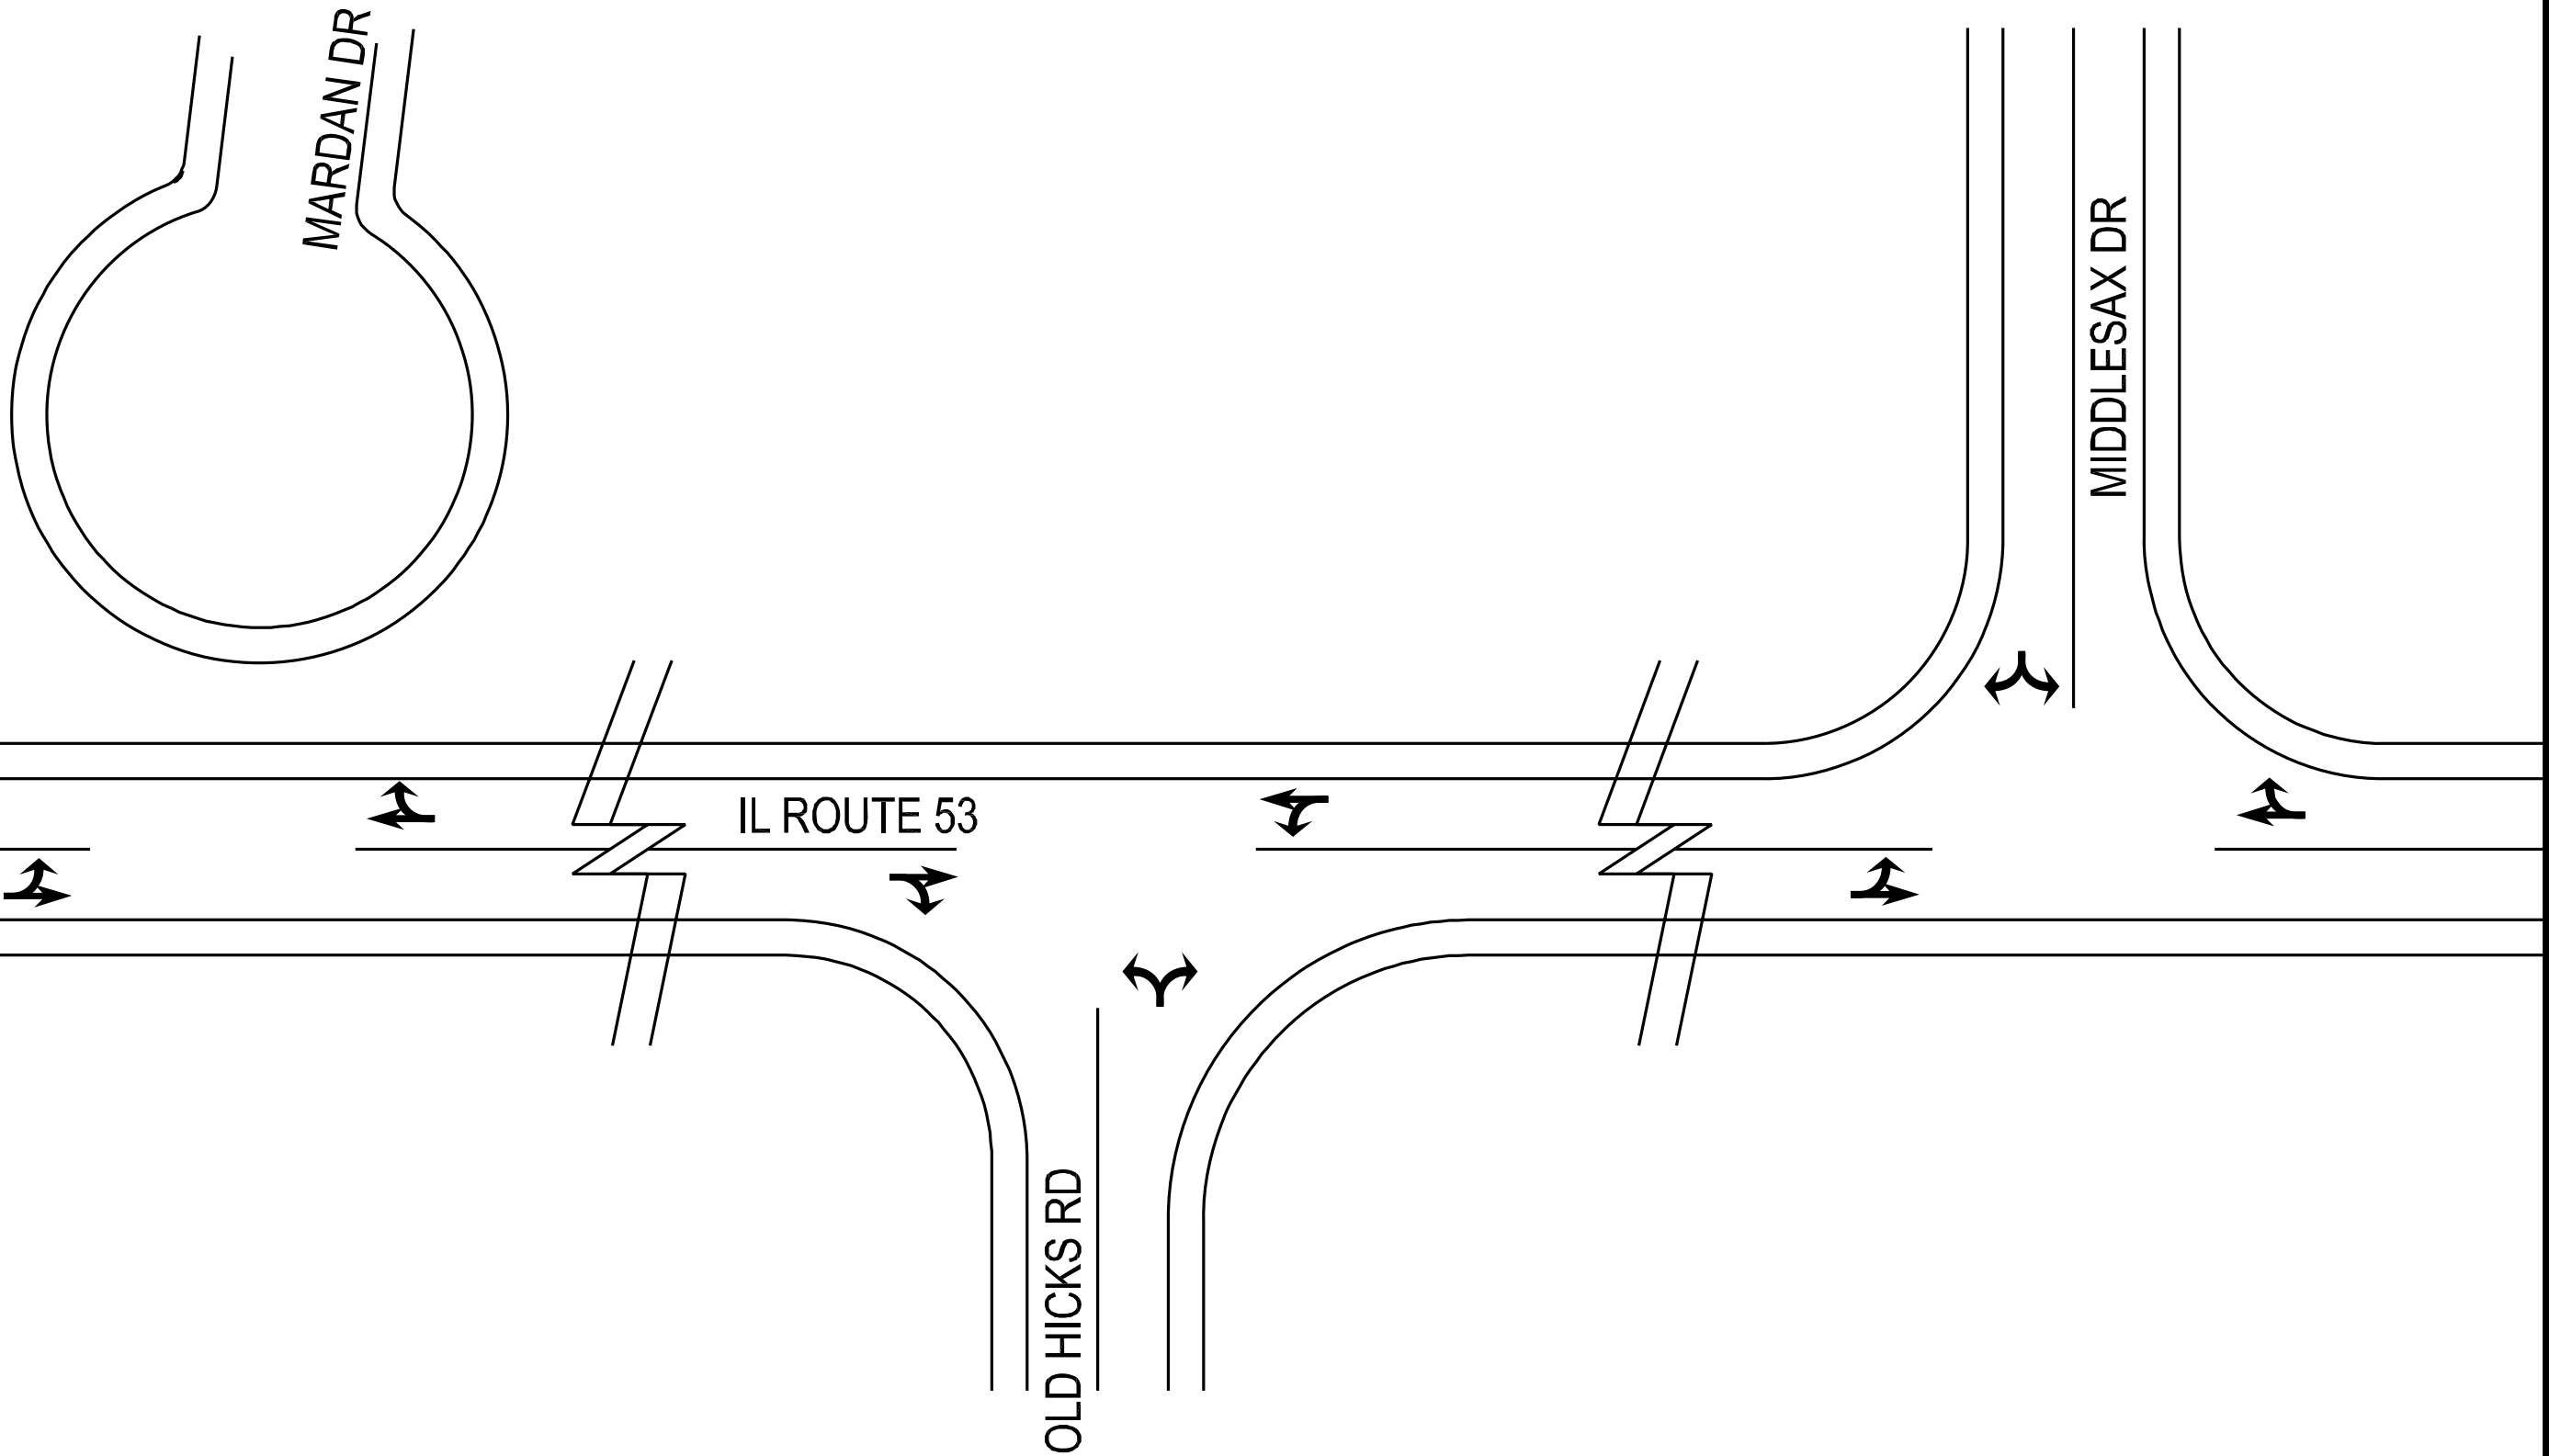

12/18/2007 21:10:00 IL53 Long Grove\BC 55 Village Wide Traffic Study\CAD\Drawn\IL53 close Mardon.dgn


NO.	DATE	DESCRIPTION

MARDAN DR

MIDDLESAX DR

IL ROUTE 53

OLD HICKS RD

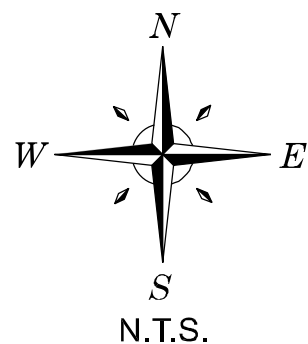

12/18/2007 2:10 PM C:\Projects\Long Grove\BC 55 Village Wide Traffic Study\CADD\Drawn\IL53 four way int.dwg

K+ K-Plus Engineering, Ltd.
 1979 N. 4th STREET SUITE 100
 HOPEVILLE, IL 60543
 630.420.1700 • www.k-plus.com

VILLAGE OF
LONG GROVE

NO.	DATE	DESCRIPTION



PROJ. NO.:	ENC. BY:
FILE NAME: IL53 four way int	DRAWN BY: SJP
DATE: 12/22/2006	CHECKED BY: BH

VILLAGE WIDE
TRAFFIC STUDY

ALTERNATIVE 2 LANE CONFIGURATION

EXHIBIT NO.
4.3

12/18/2007 21:10:15 Long Grove, IL Village Wide Traffic Study, CAD\Drawn\IL53 Directional Left Turn proposed.dwg

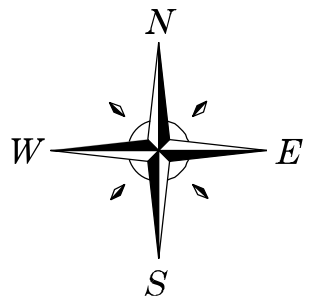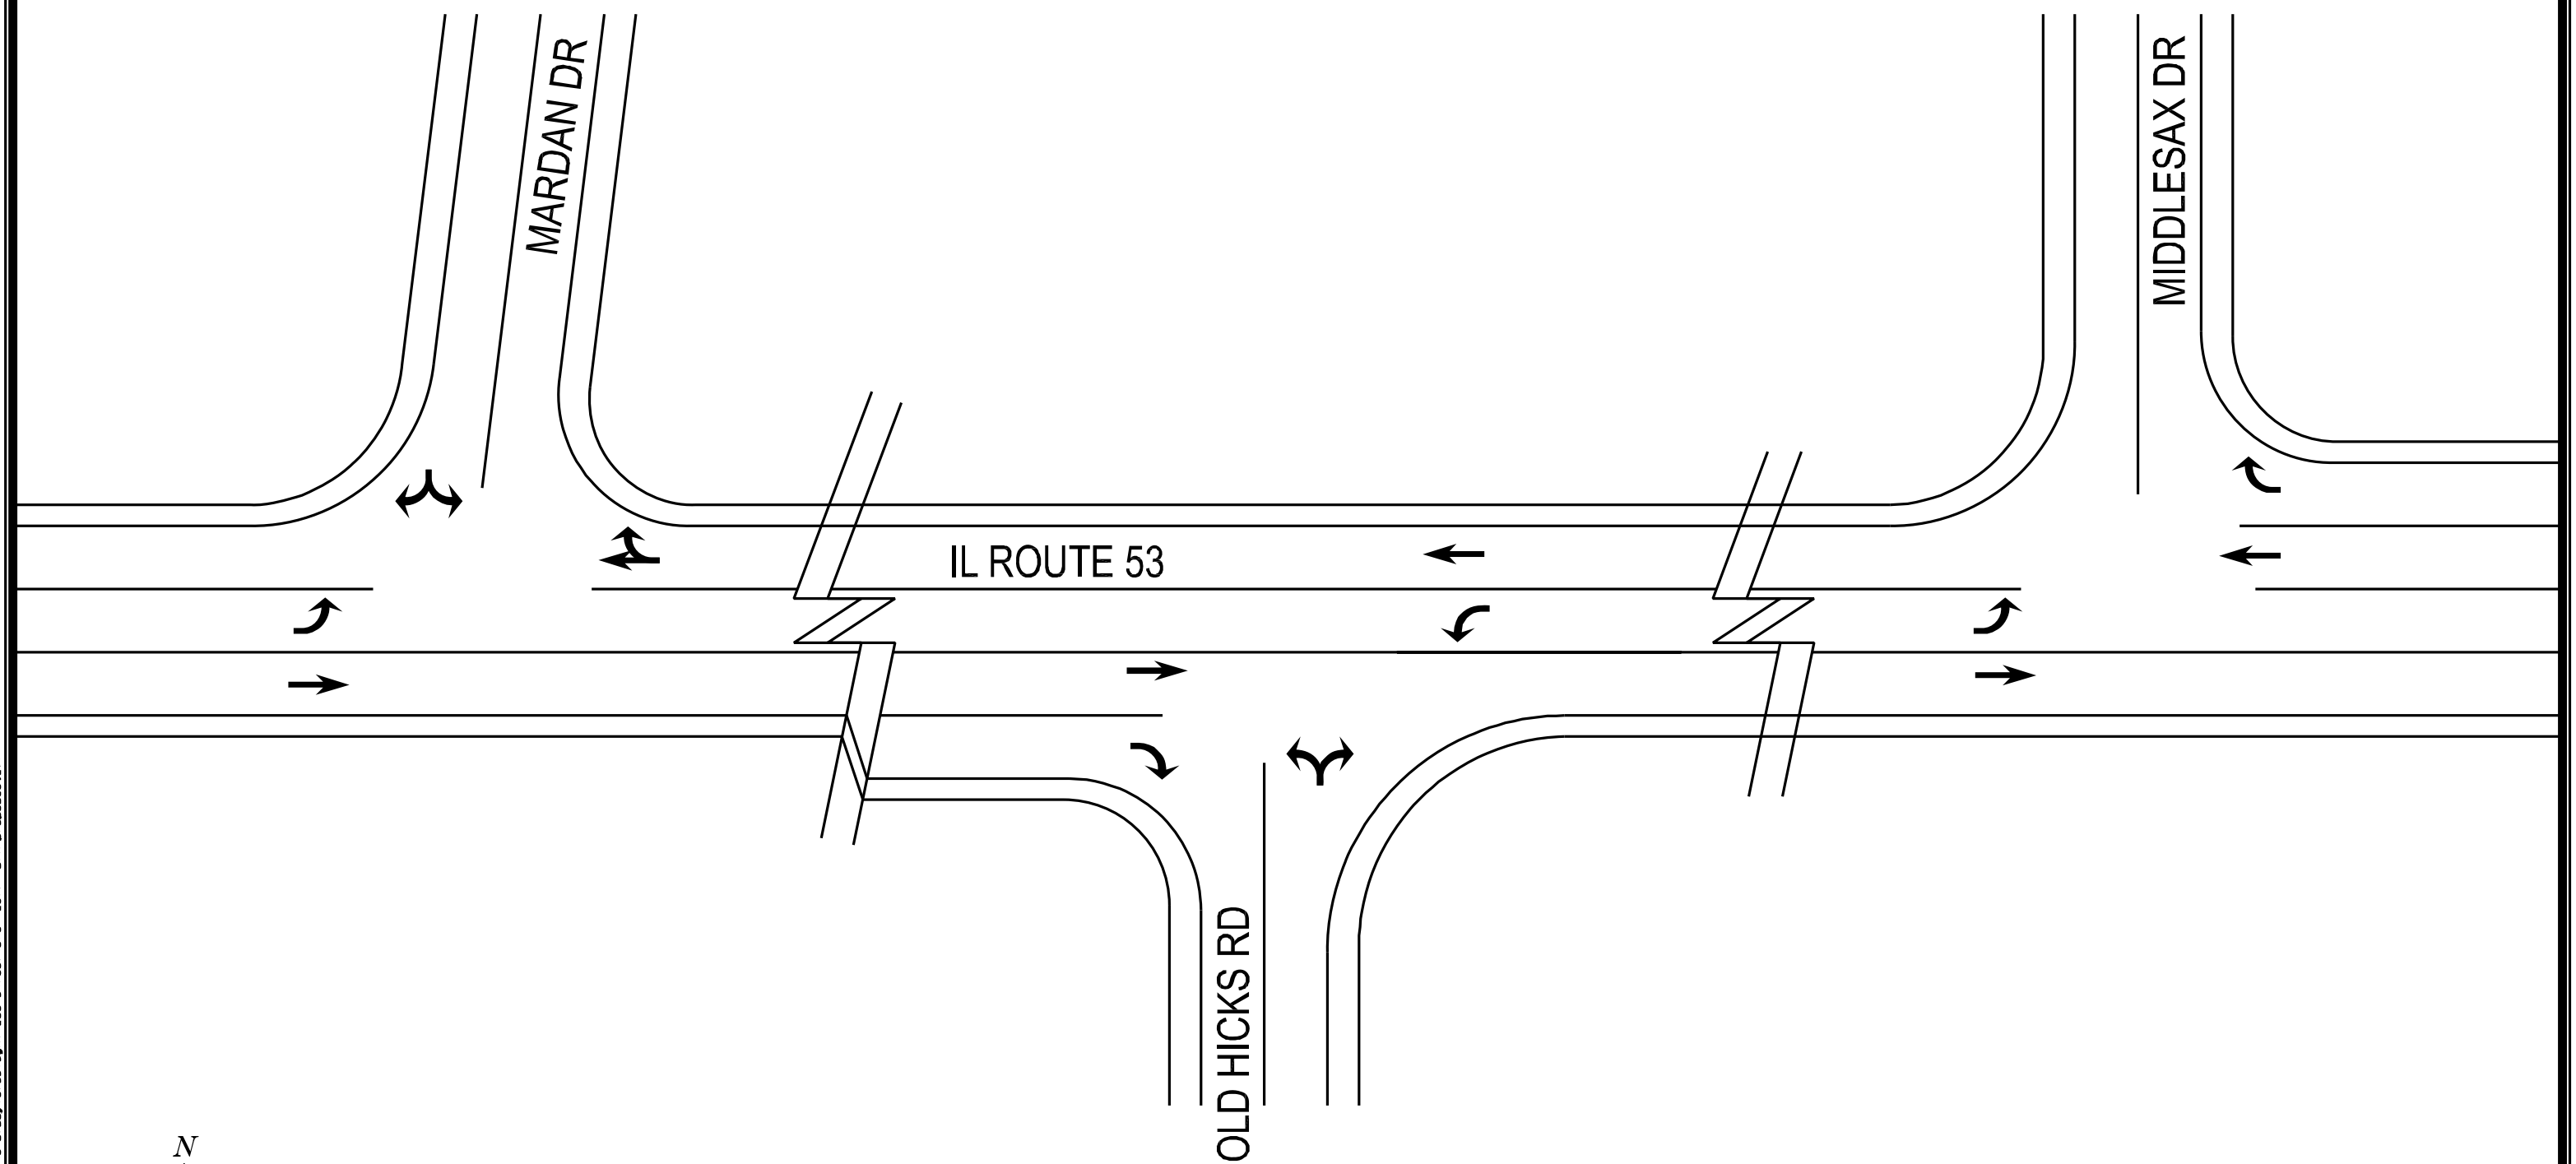

N.T.S.

K+ K-Plus Engineering, Ltd.
 1979 N. WIND STREET SUITE 100
 HOPEVILLE, IL 60531
 630.420.1700 • www.k-plus.com

VILLAGE OF
 LONG GROVE

NO.	DATE	DESCRIPTION

PROJ. NO.:	ENC. BY:
FILE NAME: IL53 Directional Left Turn	DRAWN BY: BDB
DATE: 12/22/2006	CHECKED BY: BDB

VILLAGE WIDE
 TRAFFIC STUDY

ALTERNATIVE 3 LANE CONFIGURATION

EXHIBIT NO.
 4.4