


I:\1842007 K+ PROJECTS\Long Grove\BG 55 Village Wide Traffic Study\CADD\Dgn\IL 83 Improvements\_EXH

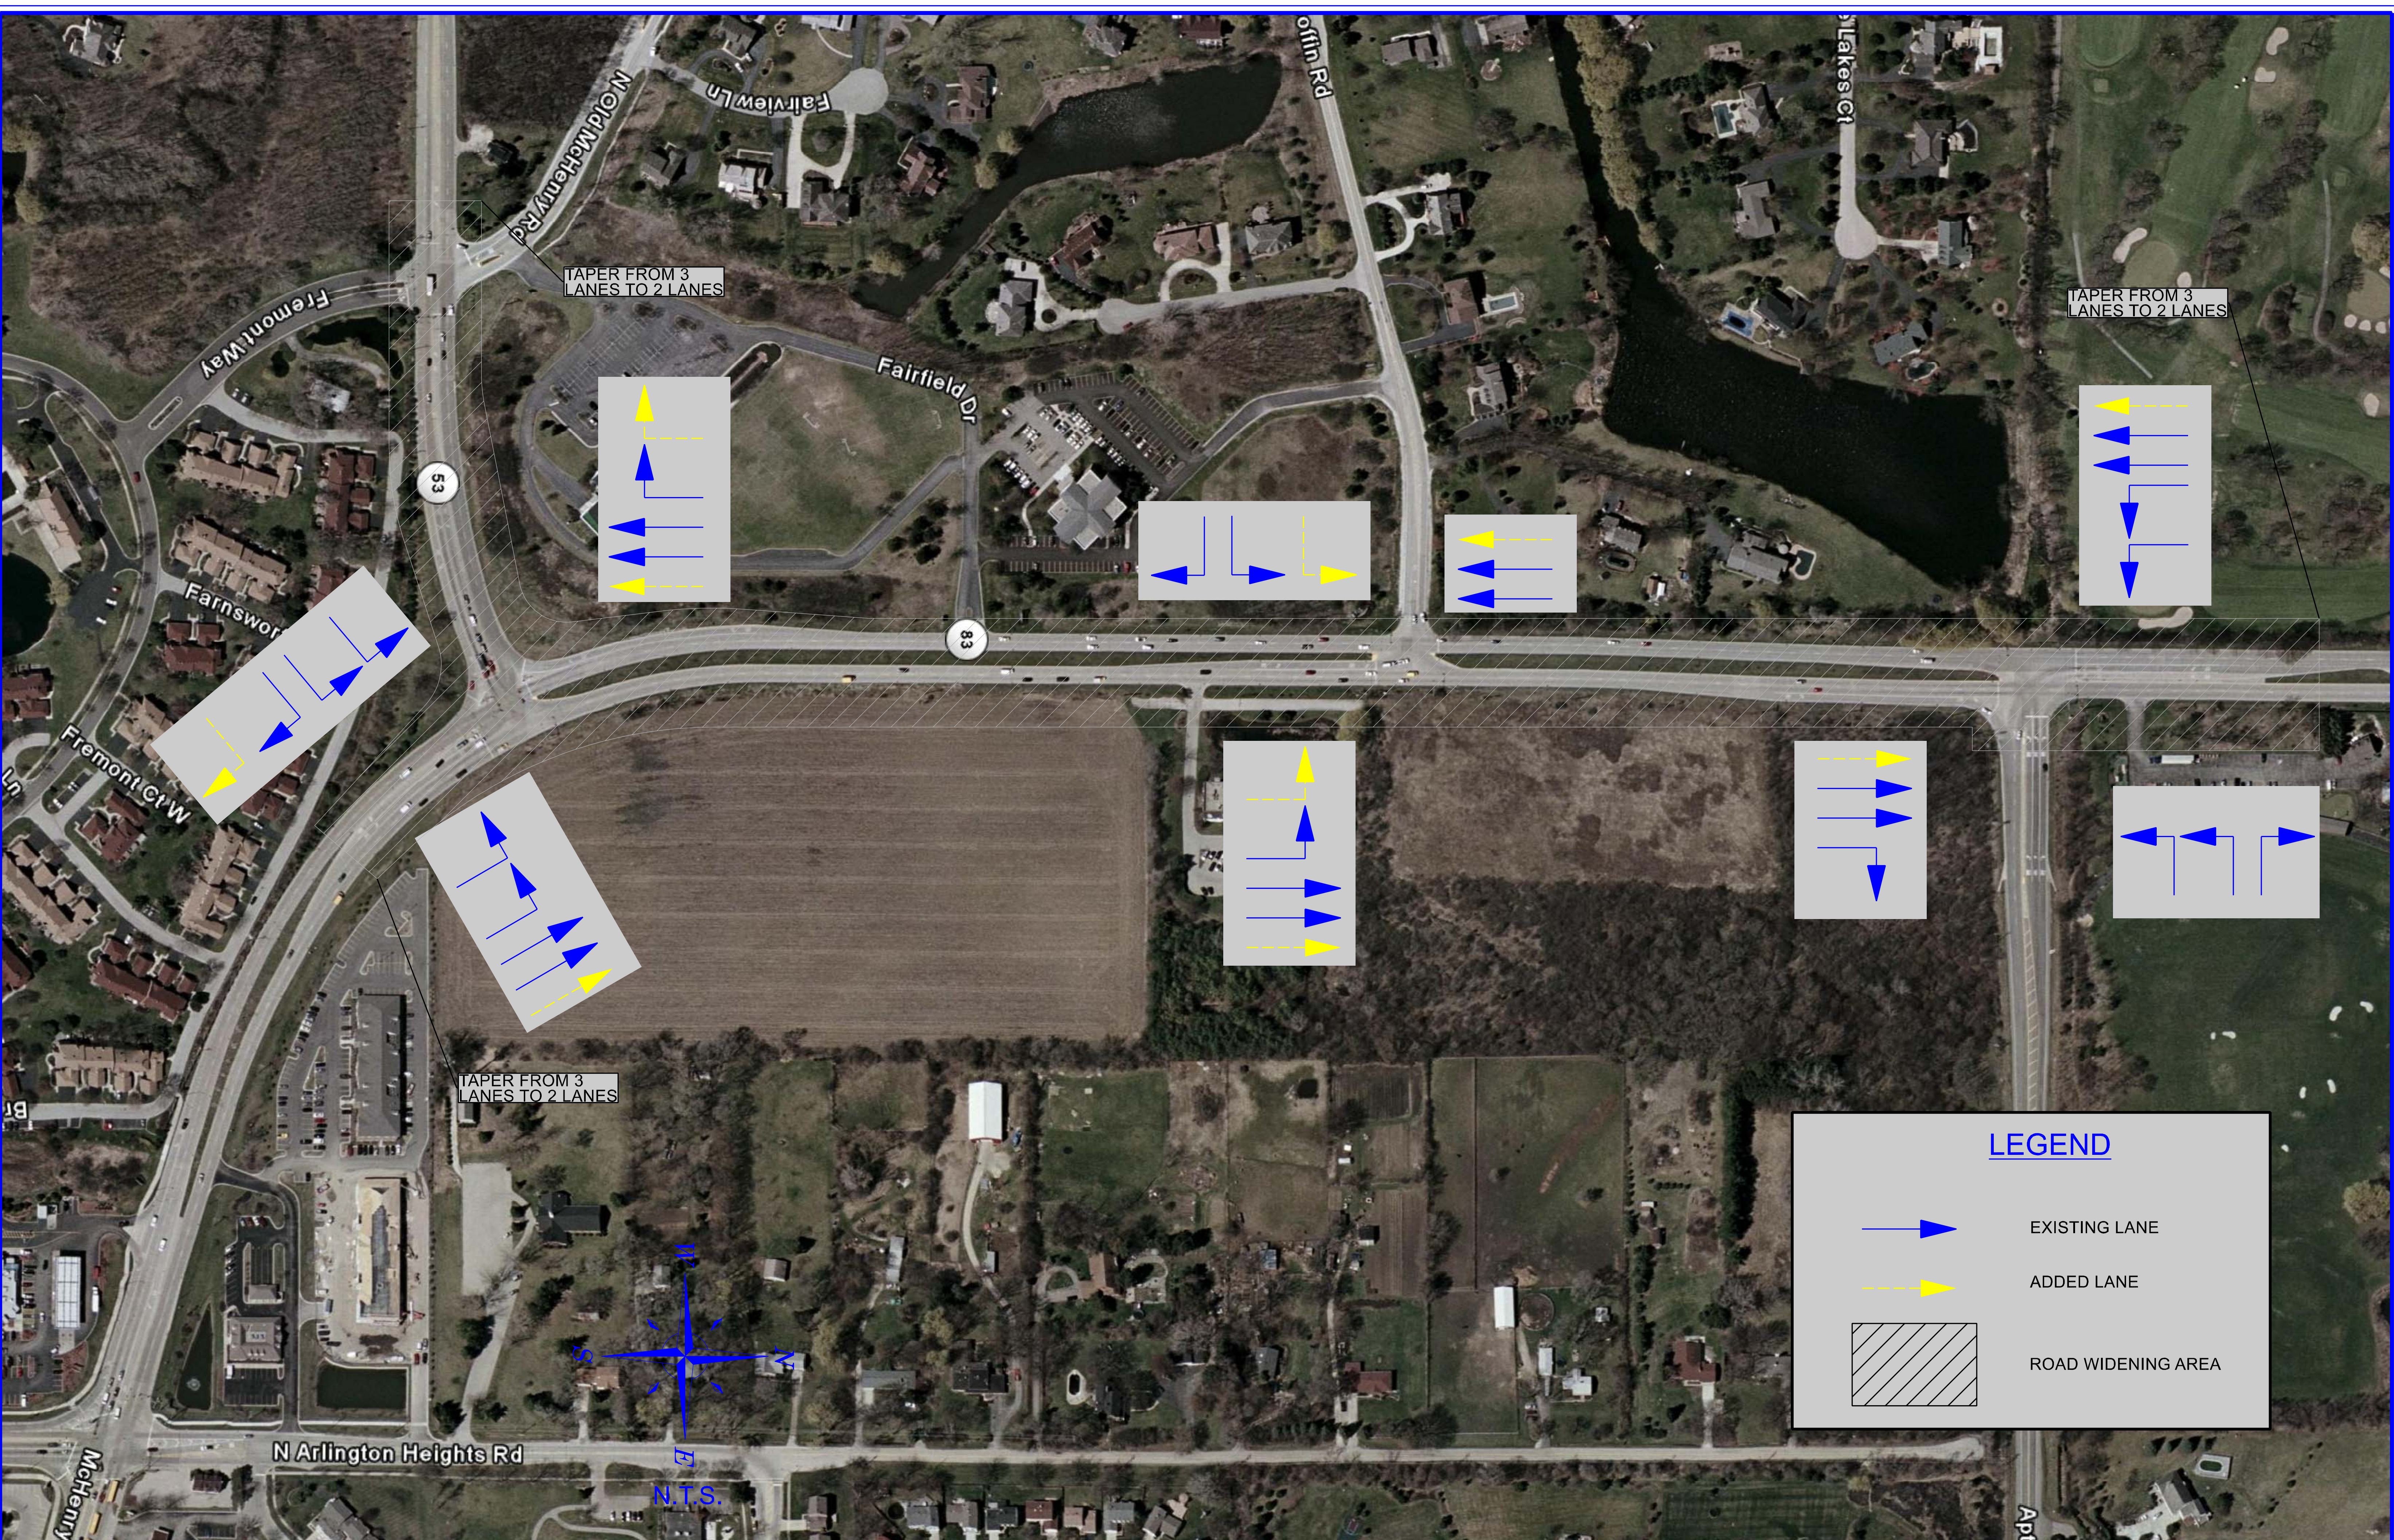

TAPER FROM 3 LANES TO 2 LANES

TAPER FROM 3 LANES TO 2 LANES

TAPER FROM 3 LANES TO 2 LANES



**LEGEND**

- EXISTING LANE
- ADDED LANE
- ROAD WIDENING AREA

NO.	DATE	DESCRIPTION

PROJ. NO.:	ENG. BY:
FILE NAME: IL 83 Improvements	DRAWN BY:
DATE:	CHECKED BY: